


GAS SAFETY INTERLOCK POSITION  
TO BE CONFIRMED ON SITE

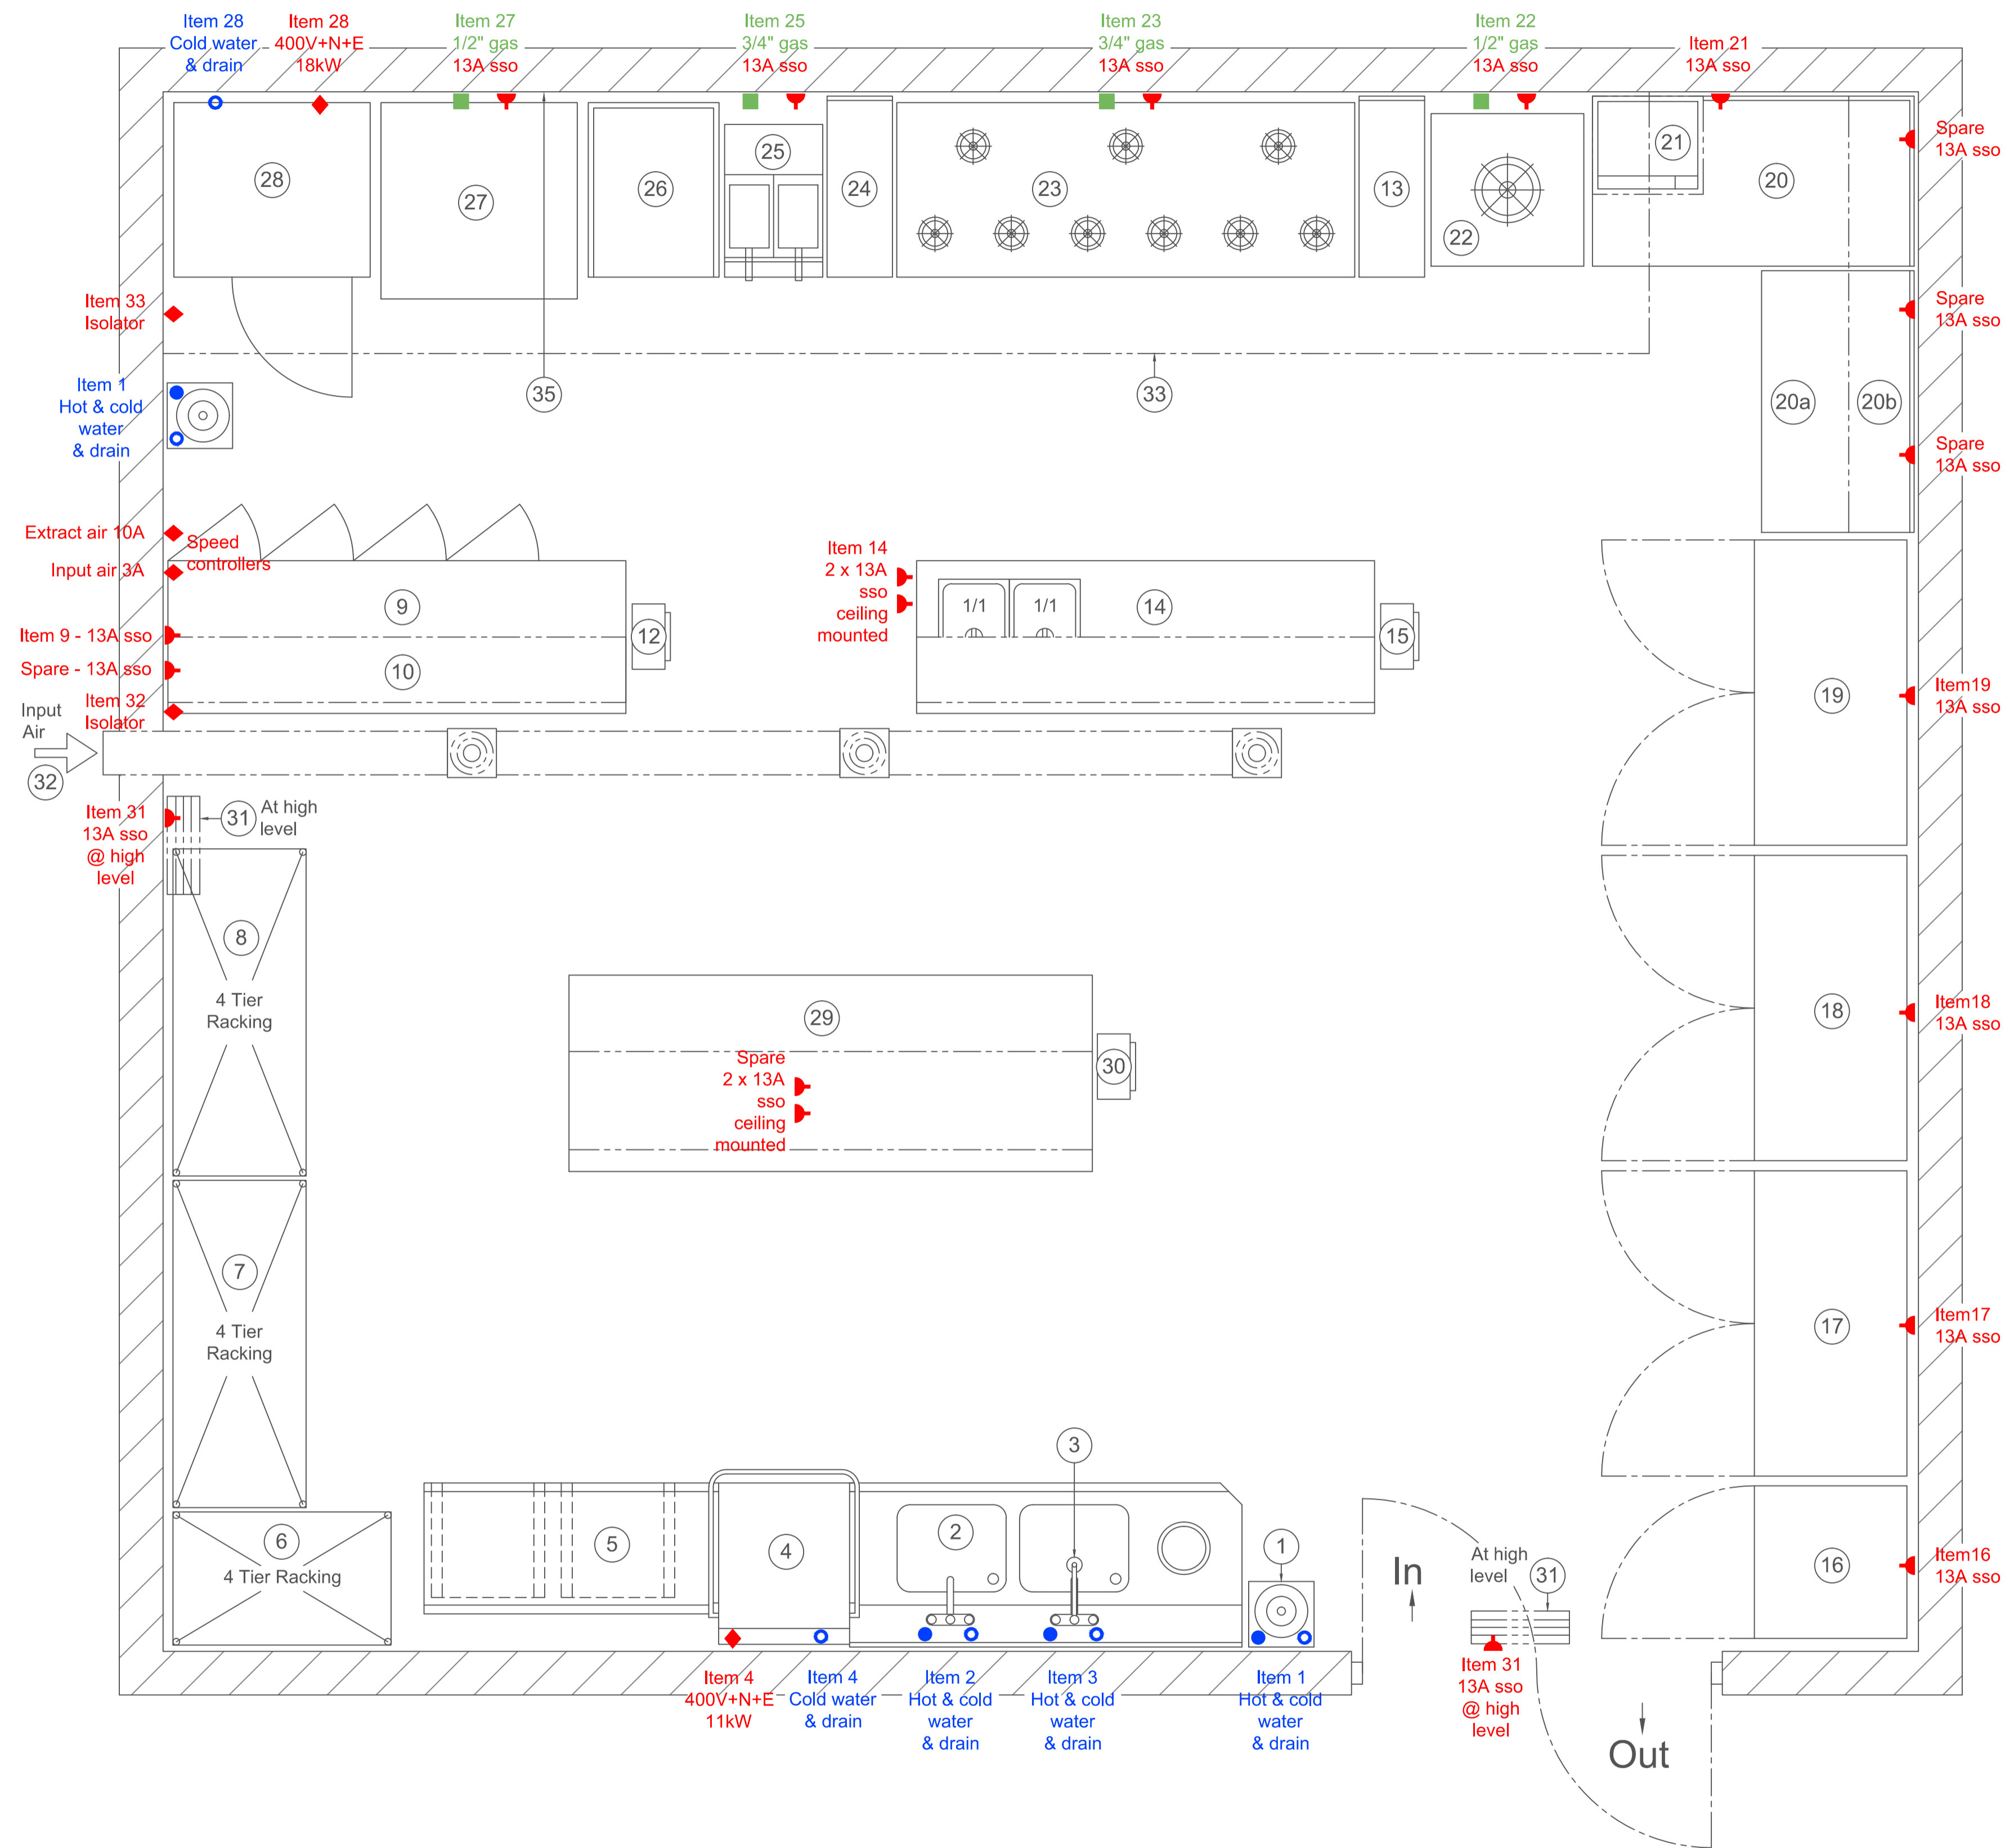

Item	Description	Qty	Electrics		Water			Gas	
			Voltage	Max. kW	Hot	Cold	Drain	btu/hr	conn.
1	Wash hand basin	2							
2	S/steel dirties table	1							
3	Jet wash	1							
4	Dishwasher - pass through style	1	400+N+E	11					
5	Cleans table c/w basket storage	1							
6	Storage racking - 4 tier	1							
7	Storage racking - 4 tier	1							
8	Storage racking - 4 tier	1							
9	Refrigerated counter - 4 door	1	230	3					
10	S/steel gantry	1							
11	Microwave on shelf - Deleted	1							
12	Sack holder	1							
13	S/steel lay-off table	1							
14	Hot cupboard/bain marie c/w gantry - mobile	1	2 x 230	2 x 3					
15	Sack holder	1							
16	Upright freezer - single door	1	230	3					
17	Upright refrigerator - double door	1	230	3					
18	Upright refrigerator - double door	1	230	3					
19	Upright refrigerator - double door	1	230	3					
20	S/steel corner wall bench	1							
20a	S/steel wall bench	1							
20b	S/steel wall shelf - 2 tier	1							
21	Microwave on shelf	1	230	3					
22	Stock pot	1	230	3				1/2"	
23	Indian cooker - 6 + 3 burners	1	230	3				3/4"	
24	S/steel lay-off table	1							
25	Twin tank fryer	1	230	3				3/4"	
26	S/steel nan table	1							
27	Tandoori oven	1	230	3				1/2"	
28	Combi oven - 10 grid	1	400+N+E	18					
29	S/steel centre bench c/w gantry - mobile	1							
30	Sack holder	1							
31	Fly killer - high level	2	230	3					
32	Input air	1	230	3					
33	S/steel extract canopy	1	230	3					
34	Gas safety interlock	1							
35	S/steel splash back	1							

Express Catering  
Equipment

693 Attercliffe Road, Sheffield  
S9 3RE, United Kingdom  
Tel: 0114 2426661

This drawing is the property of Express Catering  
Equipment. It must not be copied or duplicated,  
wholly or in part, without written permission.  
© COPYRIGHT

N.B.  
Dimensions to be checked on site and not  
scaled from this drawing.  
Services specified are for guidance & only  
for equipment specified. IF IN DOUBT ASK.

Client:  
The Regency Lounge  
Ecclesfield

Drawn:  
SW  
Date:  
15/6/2020  
Scale:  
1:20 @ A1

Title:  
Proposed Kitchen Layout  
Drawing No:  
EDIT

Key to Symbols.	
▲ 13A SINGLE SOCKET	◆ ELECTRICAL POWER SUPPLY
■ NATURAL GAS	● HOT & COLD WATER SUPPLY & DRAINAGE

Rev.	Date	Description
A	19-6-2020	Item 11 deleted. Services added. Item 1 now 2no.