


GAS SAFETY INTERLOCK POSITION
TO BE CONFIRMED ON SITE

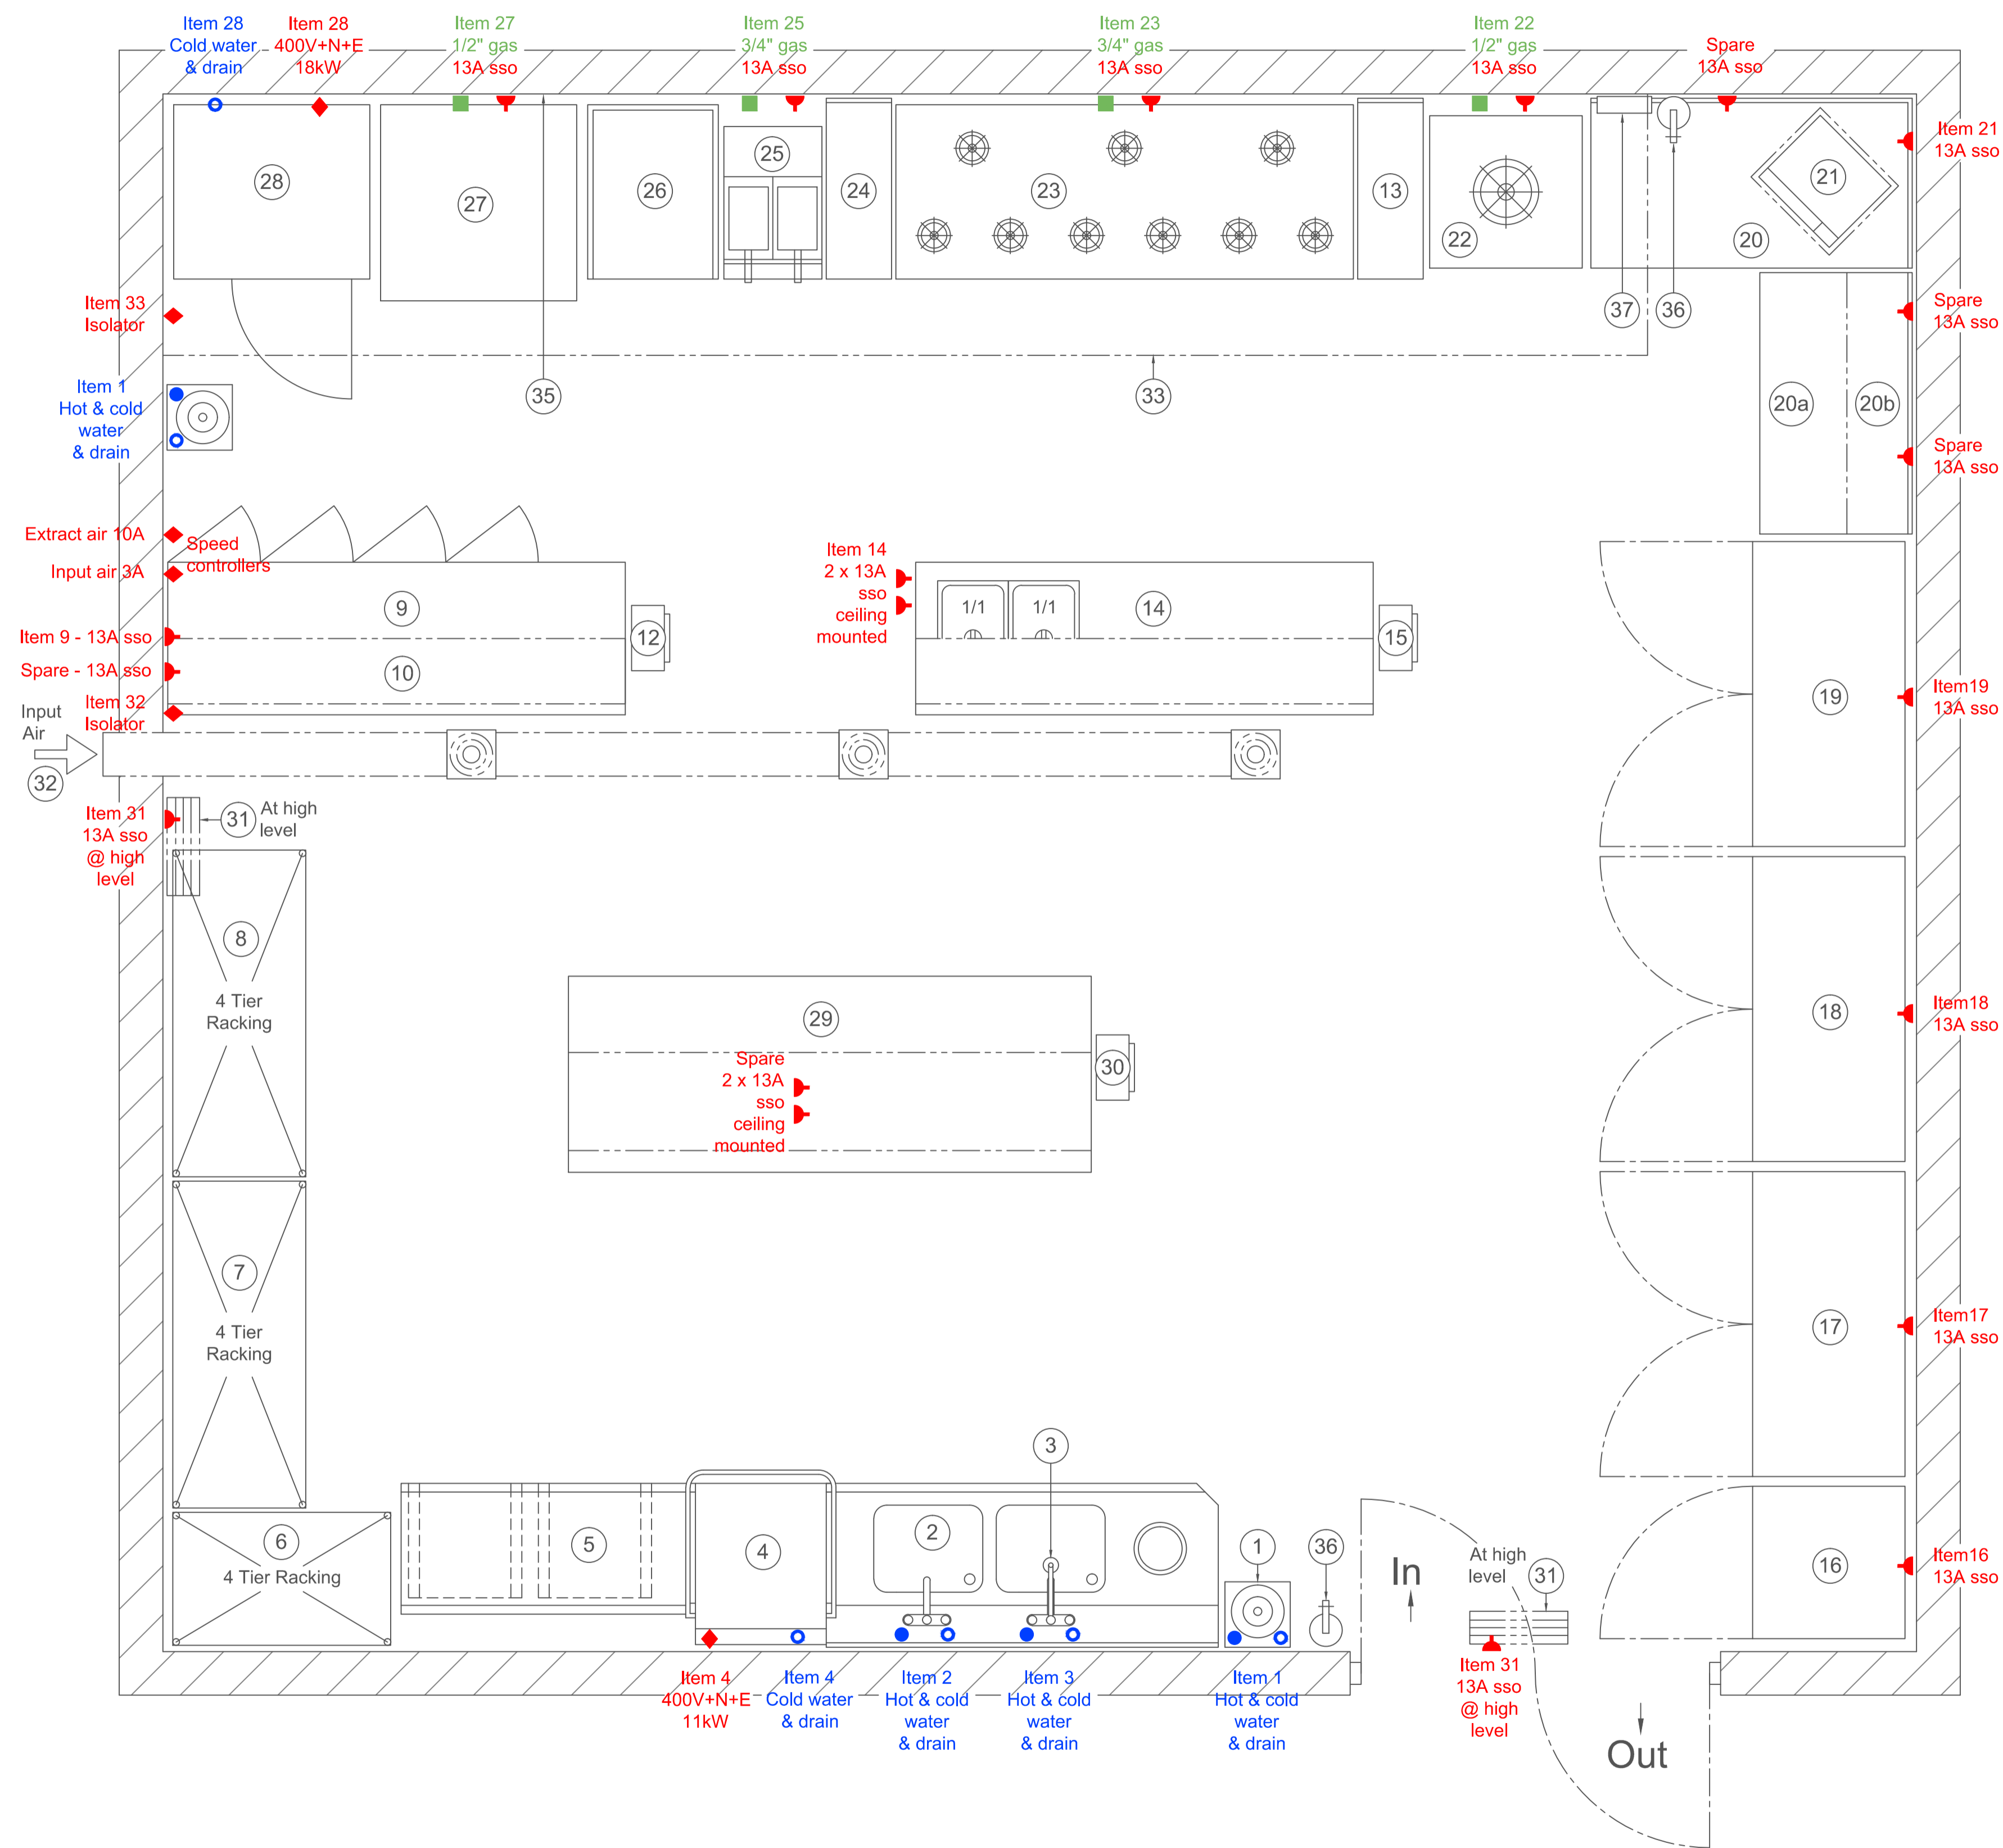

Item	Description	Qty	Electrics		Water			Gas	
			Voltage	Max. kW	Hot	Cold	Drain	btu/hr	conn.
1	Wash hand basin	2							
2	S/steel dirties table	1							
3	Jet wash	1							
4	Dishwasher - pass through style	1	400+N+E	11					
5	Cleans table c/w basket storage	1							
6	Storage racking - 4 tier	1							
7	Storage racking - 4 tier	1							
8	Storage racking - 4 tier	1							
9	Refrigerated counter - 4 door	1	230	3					
10	S/steel gantry	1							
11	Microwave on shelf - Deleted	1							
12	Sack holder	1							
13	S/steel lay-off table	1							
14	Hot cupboard/bain marie c/w gantry - mobile	1	2 x 230	2 x 3					
15	Sack holder	1							
16	Upright freezer - single door	1	230	3					
17	Upright refrigerator - double door	1	230	3					
18	Upright refrigerator - double door	1	230	3					
19	Upright refrigerator - double door	1	230	3					
20	S/steel corner wall bench	1							
20a	S/steel wall bench	1							
20b	S/steel wall shelf - 2 tier	1							
21	Microwave on shelf	1	230	3					
22	Stock pot	1	230	3				1/2"	
23	Indian cooker - 6 + 3 burners	1	230	3				3/4"	
24	S/steel lay-off table	1							
25	Twin tank fryer	1	230	3				3/4"	
26	S/steel nan table	1							
27	Tandoori oven	1	230	3				1/2"	
28	Combi oven - 10 grid	1	400+N+E	18					
29	S/steel centre bench c/w gantry - mobile	1							
30	Sack holder	1							
31	Fly killer - high level	2	230	3					
32	Input air	1	230	3					
33	S/steel extract canopy	1	230	3					
34	Gas safety interlock	1							
35	S/steel splash back	1							
36	Fire extinguisher	2							
37	Fire Blanket	1							

Express Catering
Equipment

693 Attercliffe Road, Sheffield
S9 3RE, United Kingdom
Tel: 0114 2426661

This drawing is the property of Express Catering
Equipment. It must not be copied or duplicated,
wholly or in part, without written permission.

N.B.
Dimensions to be checked on site and not
scaled from this drawing.
Services specified are for guidance & only
for equipment specified. IF IN DOUBT ASK.

Client:
The Regency Lounge
Ecclesfield

Drawn:
SW
Date:
15/6/2020
Scale:
1:20 @ A1

Title:
Proposed Kitchen Layout
Drawing No:
EDIT

Key to Symbols. ①

▲ 13A SINGLE SOCKET	◆ ELECTRICAL POWER SUPPLY
■ NATURAL GAS	● HOT & COLD WATER SUPPLY & DRAINAGE

Rev.	Date	Description
B	23-6-2020	Items 36 & 37 added.
A	19-6-2020	Item 11 deleted. Services added. Item 1 now 2no.